

APPENDIX A: SITE PLANS AND LOCALITY MAP





**BIGEN AFRICA Services (PTY) LTD**  
 Allen Cornick Street  
 The Innovation Hub Pretoria Fields  
 PO Box 29 The Innovation Hub Pretoria 0087  
 Tel: +27 (0) 12 842 8700  
 Fax: +27 (0) 12 843 9000/9001  
 E-mail: pretoria@bigenafrica.com  
 www.bigenafrica.com

<b>SURVEYED</b>	
<b>DESIGNED</b>	LD Jacobs
<b>DRAWN</b>	P Valentine
<b>CHECKED</b>	V Strauss
<b>SERVICES CHECKED</b>	-
<b>GEOTECHNICAL INVESTIGATION</b>	-
<b>SERVICES</b>	-
<b>APPROVED</b>	LD JACOBS

APPROVED ON BEHALF OF BIGEN AFRICA:  
 NAME: LD JACOBS  
 SIGNATURE: \_\_\_\_\_  
 DATE: \_\_\_\_\_

AMENDMENTS	APPROVED	DATE

**Joh'burg**  
 City of Johannesburg  
**JABULANI HOSTELS**  
**LOCALITY PLAN**

  
**Johannesburg Water (Pty) Limited**  
 55 Frederik Street, Sandton  
 P. O. Box 41512, Sandton, 2117  
 TEL: 011-407-5611  
 FAX: 011-403-3241



SCALE  
 1 : 25000  
 ON ORIGINAL  
 A1 DRAWING

AS-BUILT RECORD			
CONTRACT NO.	CONTRACT DESCRIPTION	CERTIFIED	DATE
CERTIFIED AS-BUILT FOR CONTRACT :			
ENGINEER		DATE	

DRAWING No. \_\_\_\_\_  
 FILE No. \_\_\_\_\_



# Proposed Jabulani Site

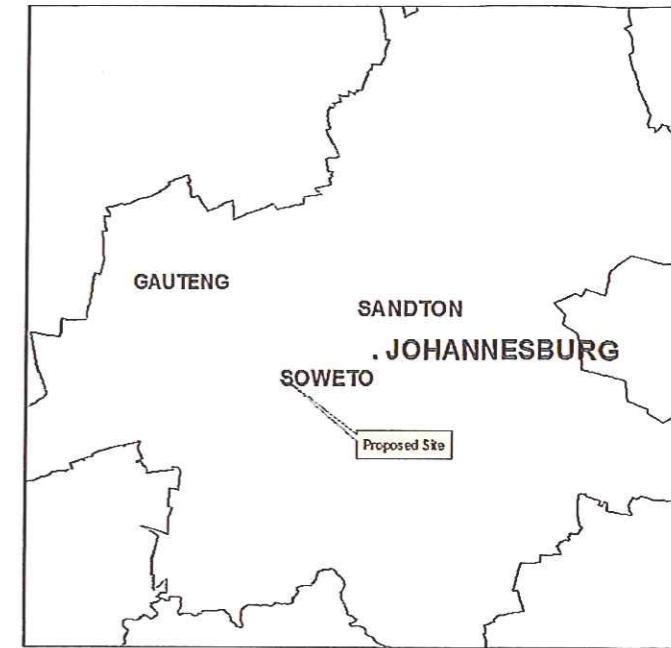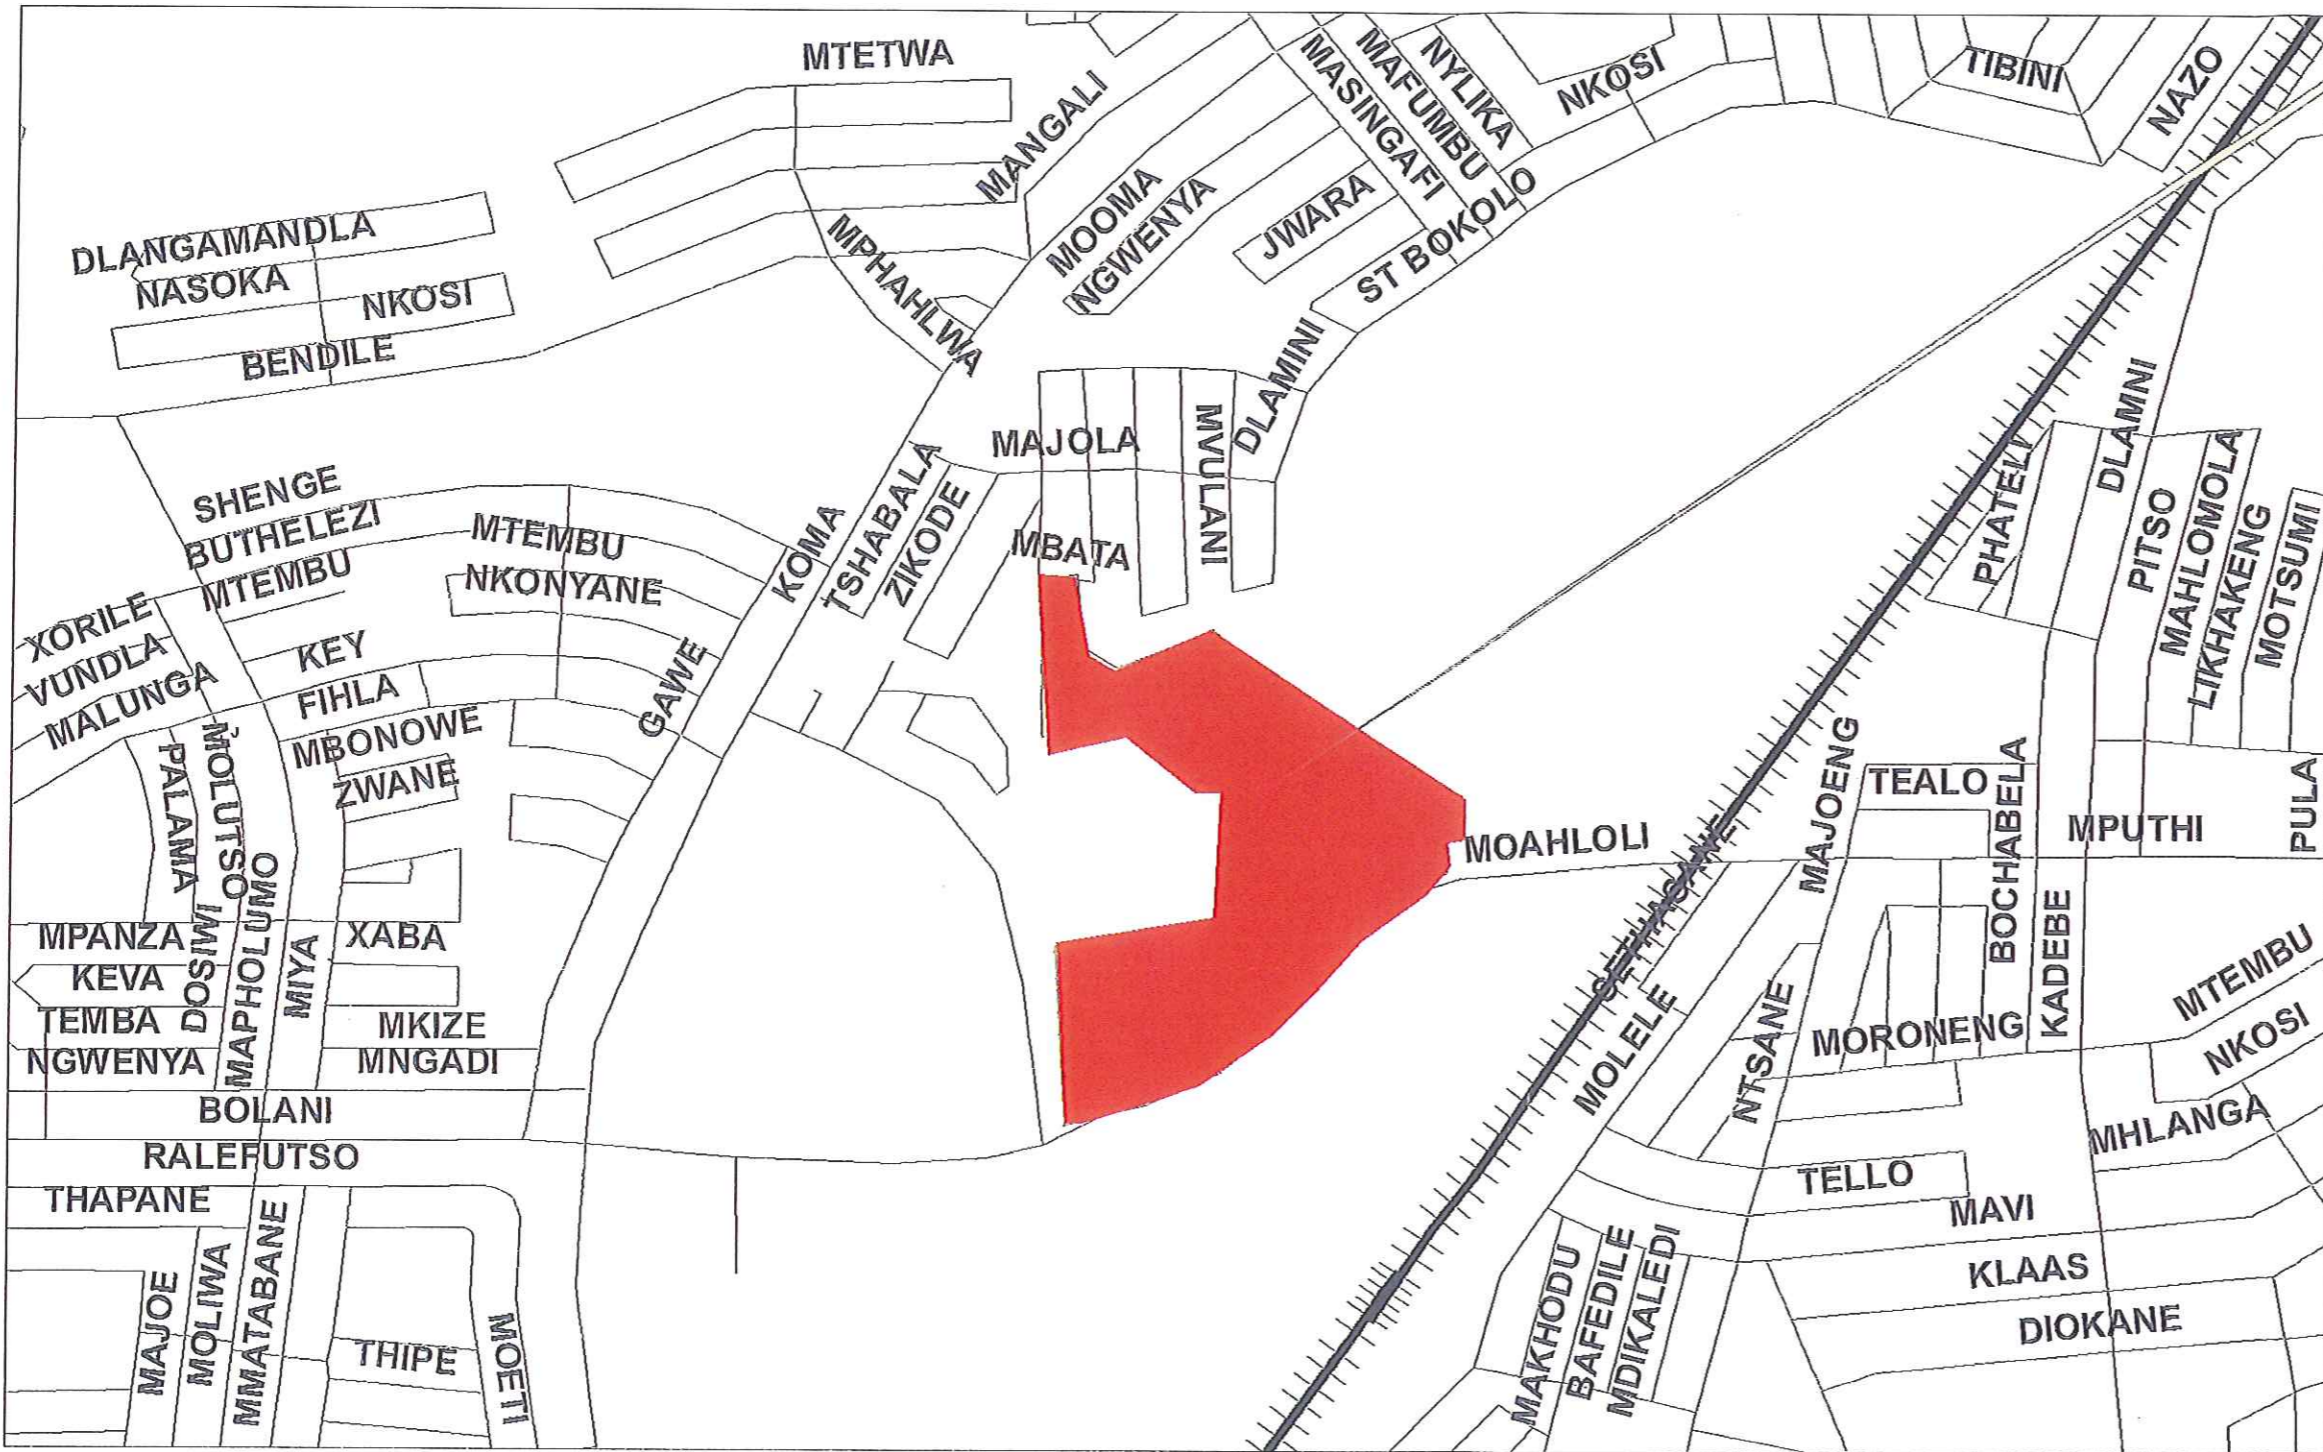


## Legend

- Proposed Site
- Roads
- Railway Line

Figure 1: Locality Map

0 245 490 980 Meters

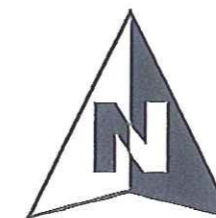

Map Produced by:





# JABULANI CBD

KOMA STREET

PTN.K


BOLANI ROAD

PTN.A

INHLAZANE STATION

PTN.B

PTN. C

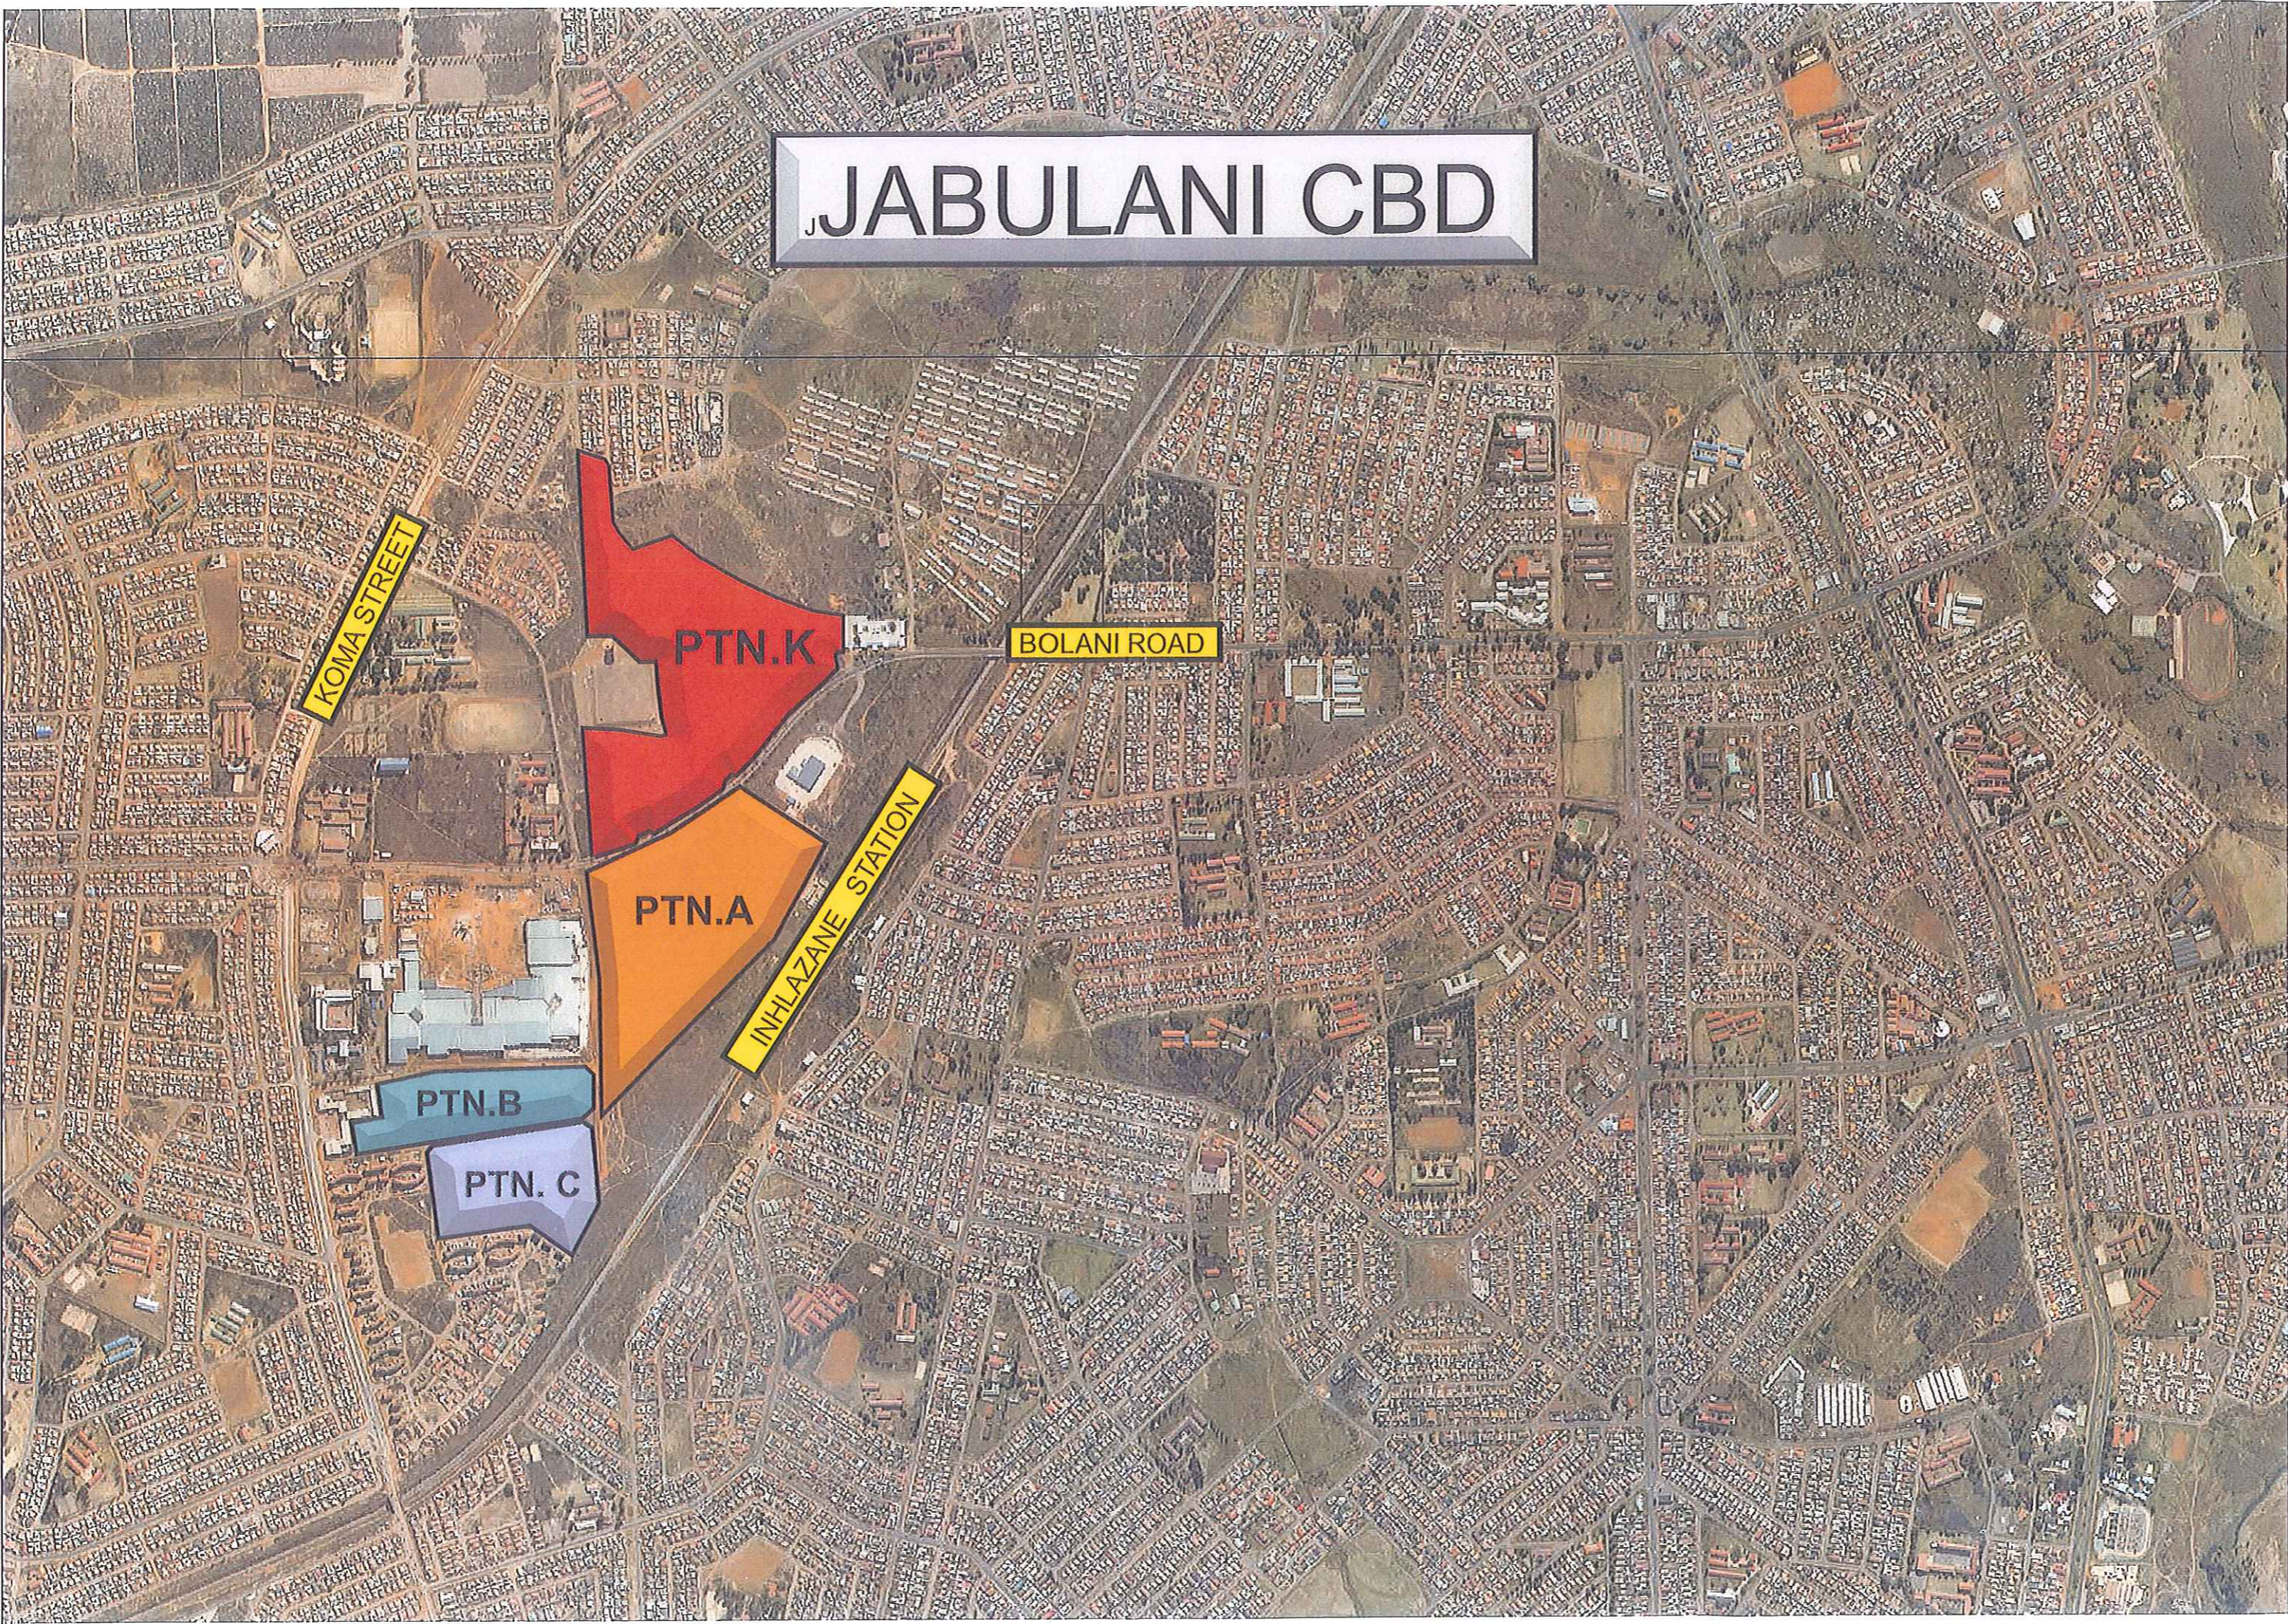




# ERF 2614, JABULANI EXT 1

## POSITIVE LAYOUT

LEGEND		
	Size (ha)	%
Soft Spaces	5,3621	42
Hard Spaces	7,4926	58
<b>TOTAL</b>	<b>12,8548</b>	<b>100</b>

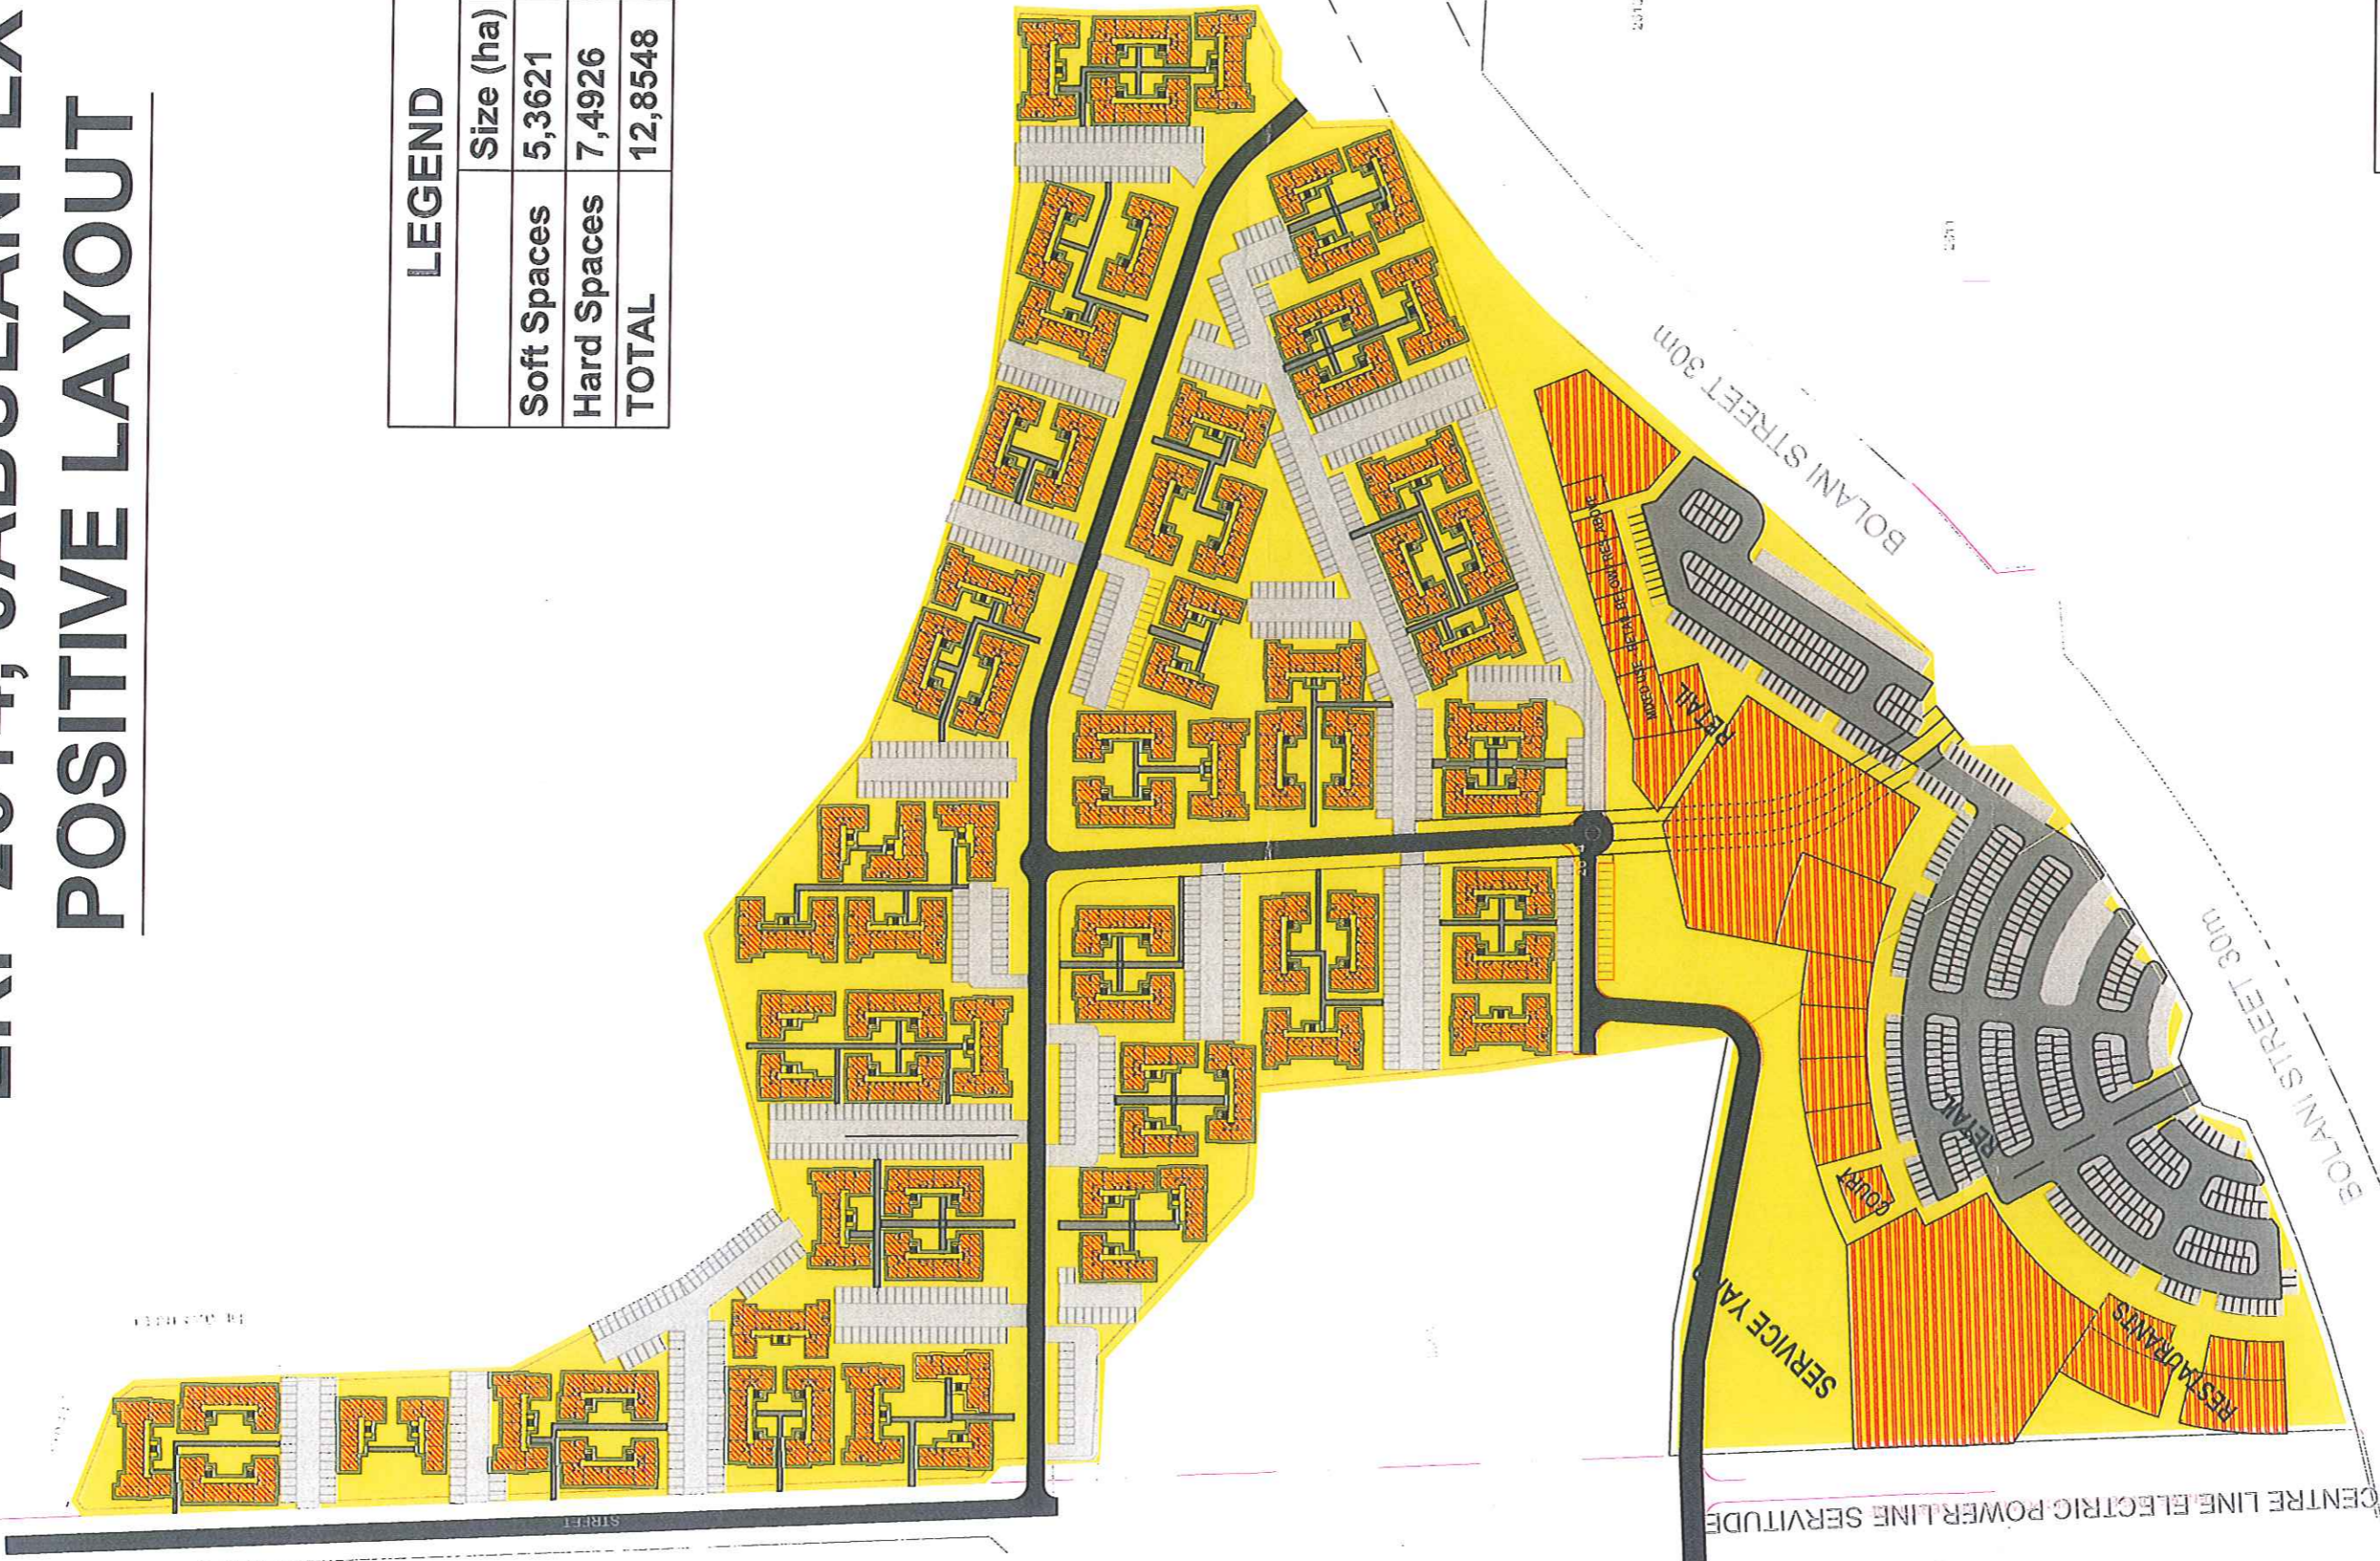



# ERF 2614, JABULANI EXT 1

## NEGATIVE LAYOUT

LEGEND		
	Size (ha)	%
Soft Spaces	1,3961	11
Hard Spaces	11,4586	89
<b>TOTAL</b>	<b>12,8548</b>	<b>100</b>

